

KEY

- Site Boundary
- Bryn Henllys Solar Farm

FIGURE 1.1

Site Location Plan

DRWG No: **P18-2622_02** Sheet No: - REV: **A**

Date: 06/06/2019

Scale: 1:25,000 @ A3



KEY
Site Boundary



FIGURE 3.1
Application Site Boundary

DRWG No: **P18-2622_22** REV: -
Date: 14/08/2019
Scale: 1:5000 @ A3



INDICATIVE PLANTING SCHEDULE

Northern Tree Belt


To be planted at 2.5m centres in drifts. Species to be planted in an evenly spaced but irregular pattern (i.e. no grids or lines) in single species groups with approximately 6-20 plants per group.

Species	Form	Age + Times Transplanted	Height cm	Root Condition
Acer campestre (15%)	SSid	10-12	300-350	45L
Alnus glutinosa (15%)	SSid	10-12	300-350	45L
Quercus robur (15%)	SSid	10-12	300-350	45L
Acer campestre (10%)	Feathered	2x	150-175	Bagged
Alnus glutinosa (10%)	Feathered	2x	150-175	Bagged
Crataegus monogyna (10%)	Feathered	1+1	40-60	Bagged
Corylus avellana (5%)	Feathered	1+1	40-60	Bagged
Ilex aquifolium (5%)	Feathered	-	40-60	3L
Quercus robur (10%)	Feathered	1+1	100-125	Bagged
Salix caprea (5%)	Feathered	1+1	40-60	Bagged

Proposed Hedgerow and Hedgerow Reinforcement Planting

To be planted at 6 per linear metre in a double staggered row, rows will be 40cm apart.


Species	Common Name	Percentage in Mix %	Height/Spread cm	Form	Age / Times Transplanted	Root Condition
Acer campestre	Field Maple	10%	60-80	Feathered	1+1	B
Crataegus monogyna	Common Hawthorn	40%	60-80	Feathered	1+1	B
Cornus sanguinea	Dogwood	5%	60-80	Feathered	1+1	B
Corylus avellana	Hazel	5%	60-80	Feathered	1+1	B
Fagus sylvatica	Common Beech	20%	60-80	Feathered	1+1	B
Prunus spinosa	Blackthorn	20%	60-80	Feathered	1+1	B

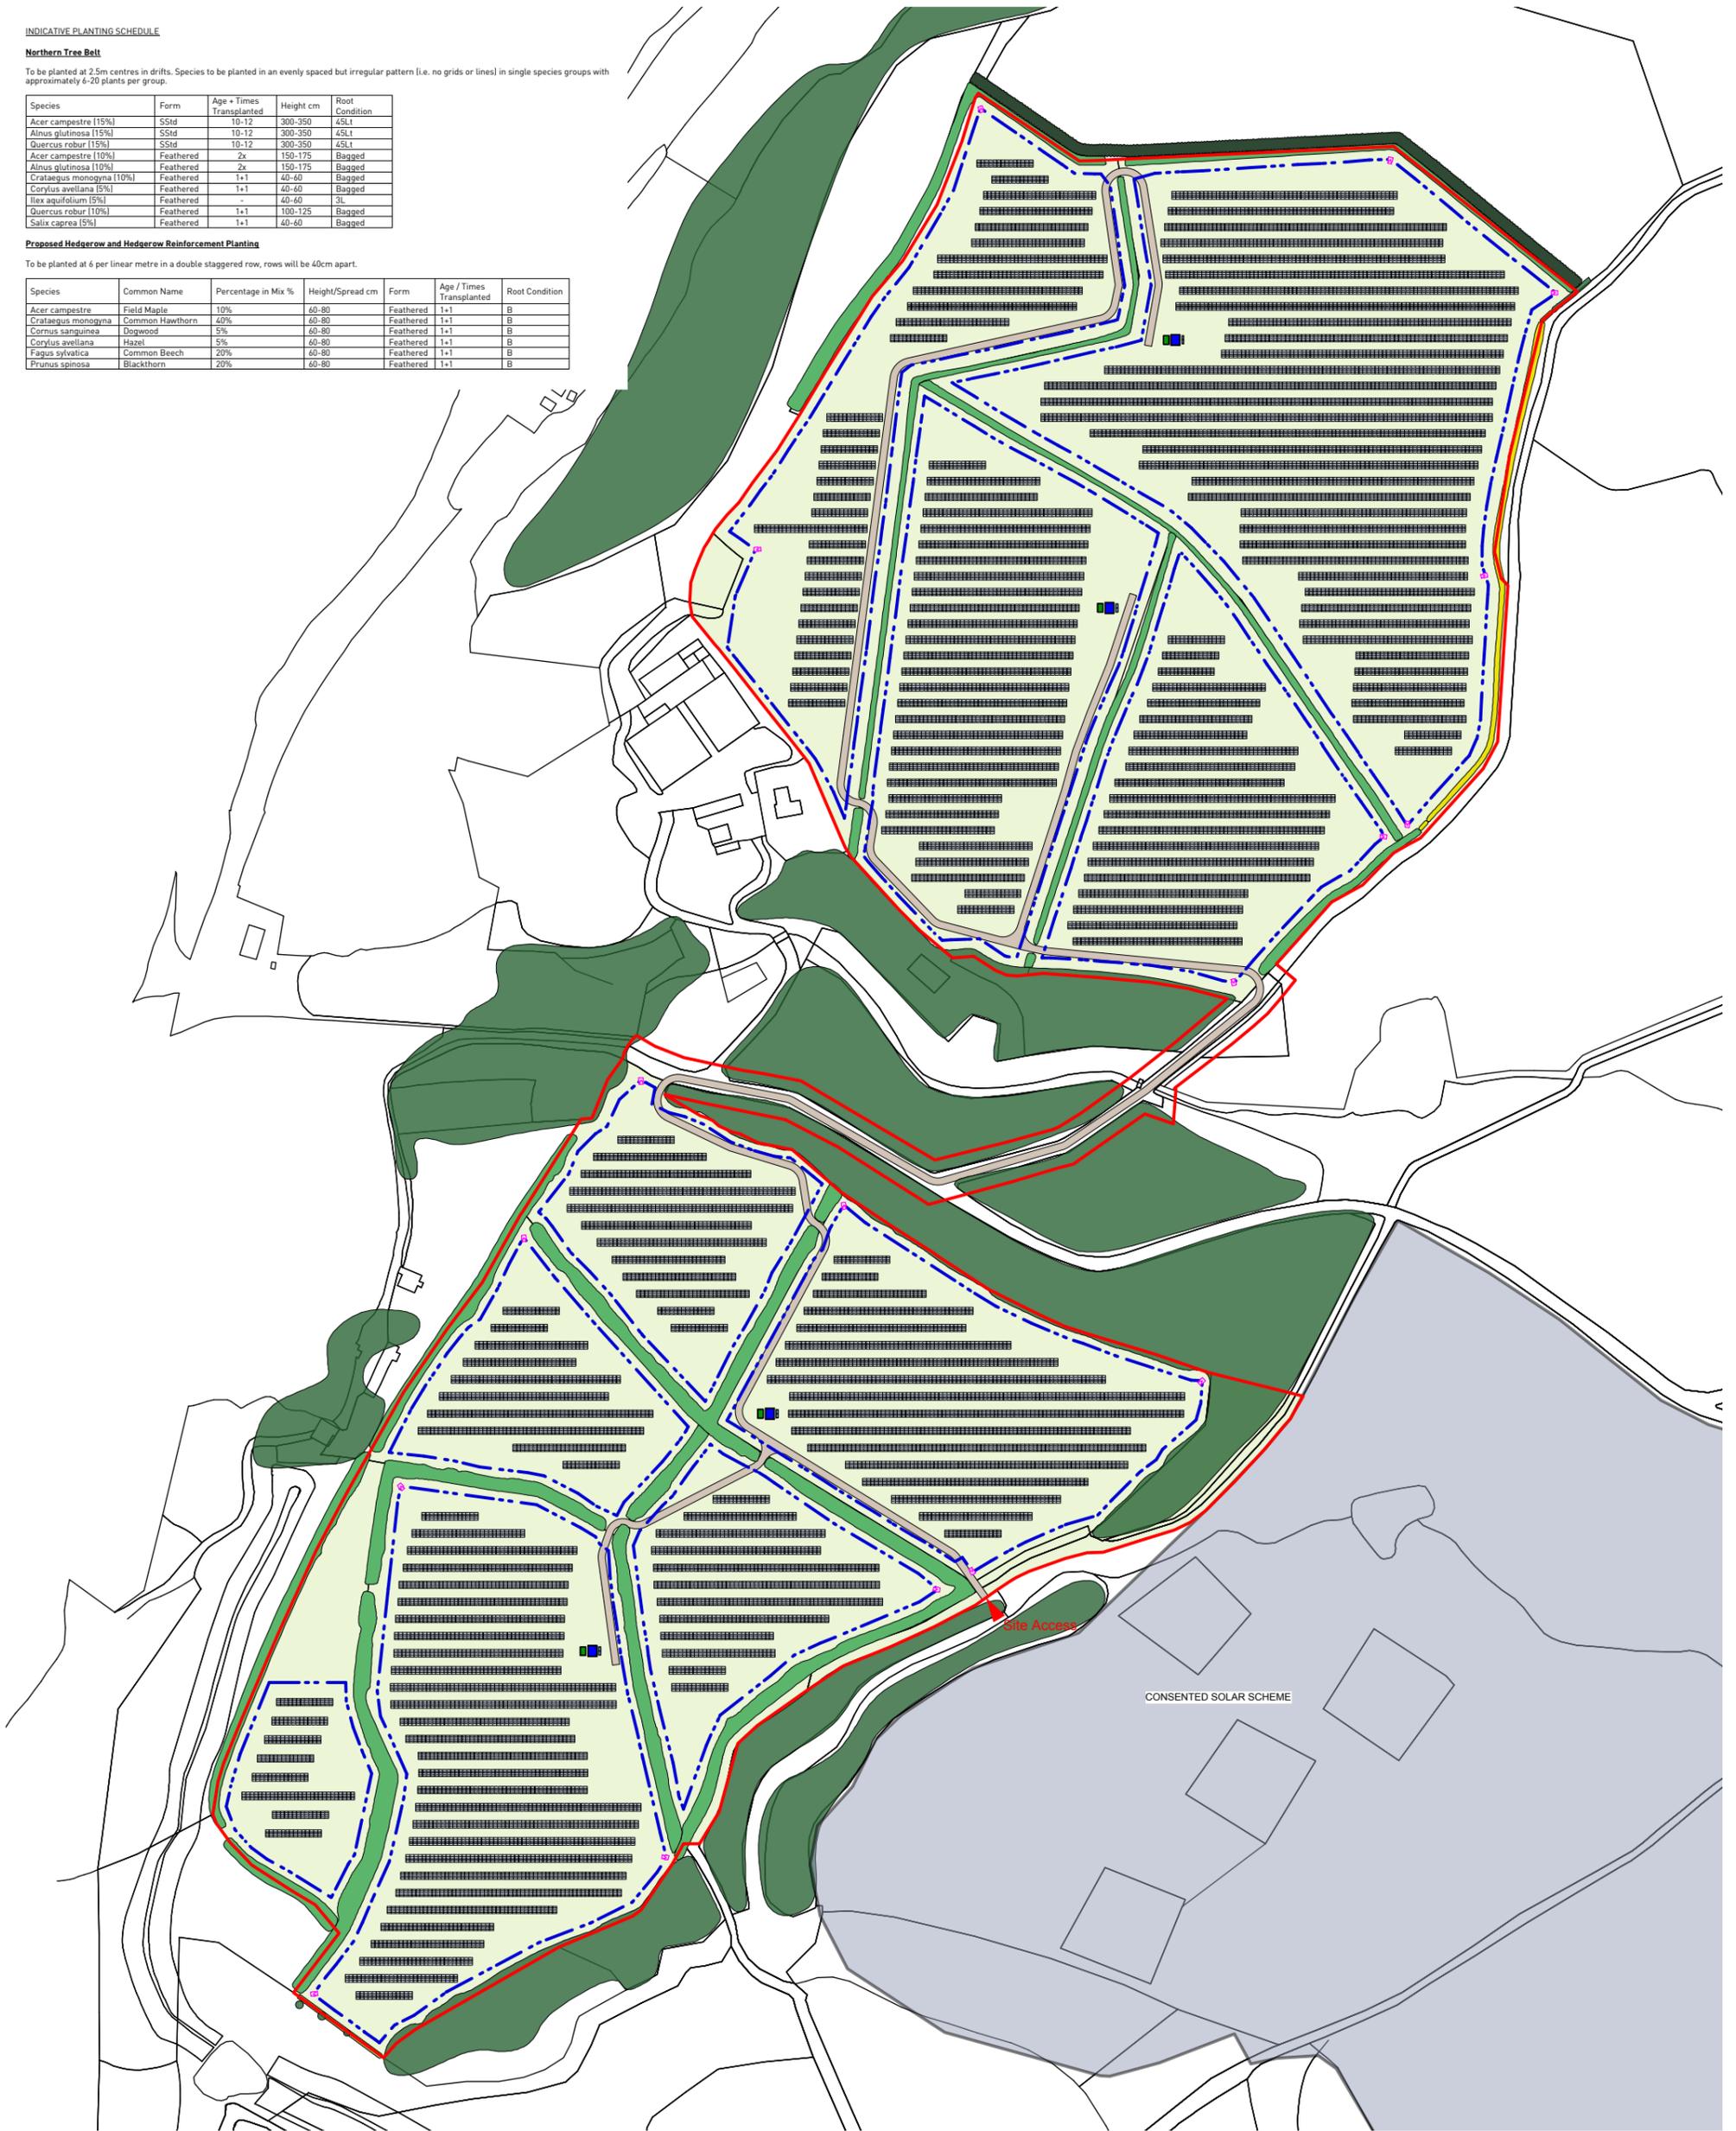

KEY

- Site Boundary
- Security Fence
- Solar Module Table
- Transformer
- Switchgear Substation
- AC Box
- Access Road
- Access Gates
- CCTV Camera
- Existing Woodland
- Existing Hedgerow
- Proposed 5m Tree Belt
- Proposed Hedgerow
- Proposed Hedgerow Infill Planting
- Species Rich Neutral Grassland

FIGURE 3.2
Site Layout and
Planting Proposals

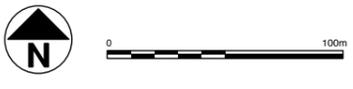

DRWG No: **P18-2622_15** REV:
 Date: 31/07/2019
 Scale: 1:3000 @ A3