


KEY

- Site boundary
- EXISTING
 - Trees and vegetation
 - Native hedgerows (New maintenance regime to be maintained at a height of 3m and above)
 - Existing solar development
 - Public Right of Way
 - Retained agricultural land
- PROPOSED
 - Arable land sown with a species rich grassland suitable for the sites ground conditions (To be agreed)
 - Tree/vegetation to be removed
 - Native hedgerow
 - Woodland mix
 - Native shrub mix
 - Tree planting
 - Vehicular access
 - Overhead wires and indicative offsets (5/10/15/20m)

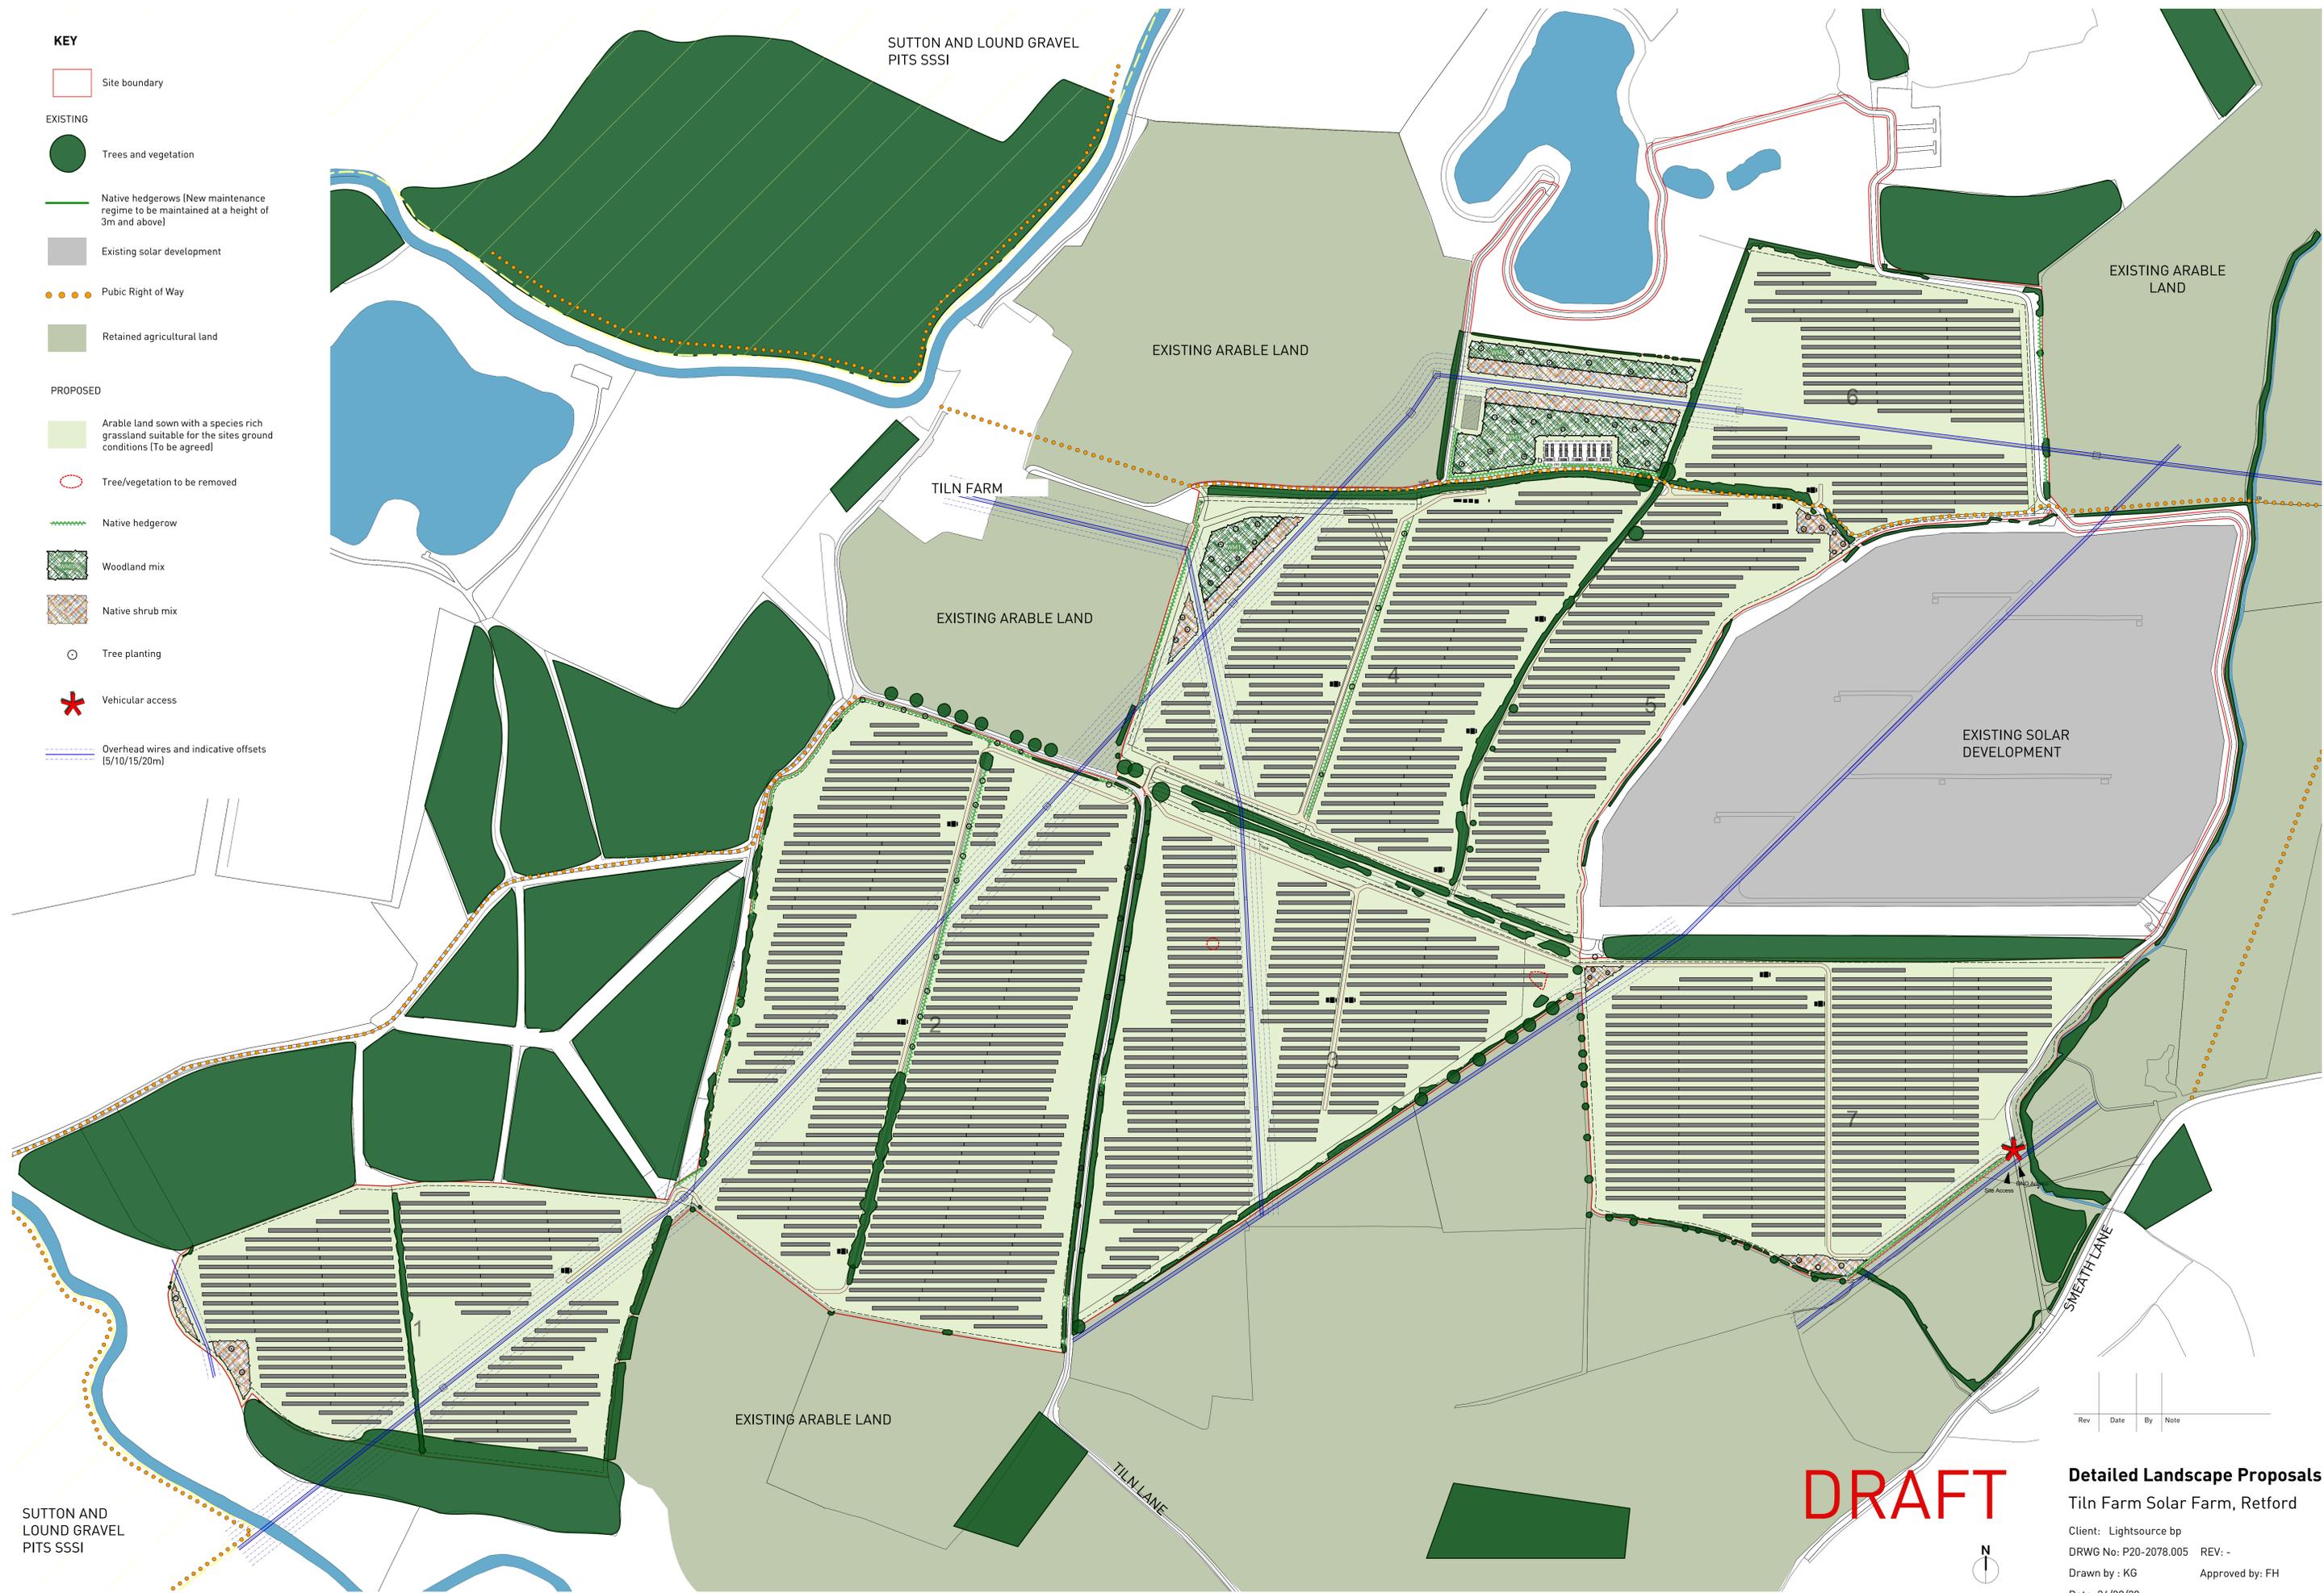

Rev	Date	By	Note

DRAFT

Detailed Landscape Proposals
Tiln Farm Solar Farm, Retford

Client: Lightsource bp
 DRWG No: P20-2078.005 REV: -
 Drawn by: KG Approved by: FH
 Date: 24/09/20
 Scale: 1:2000 @ A0

