


Landscaping Plan

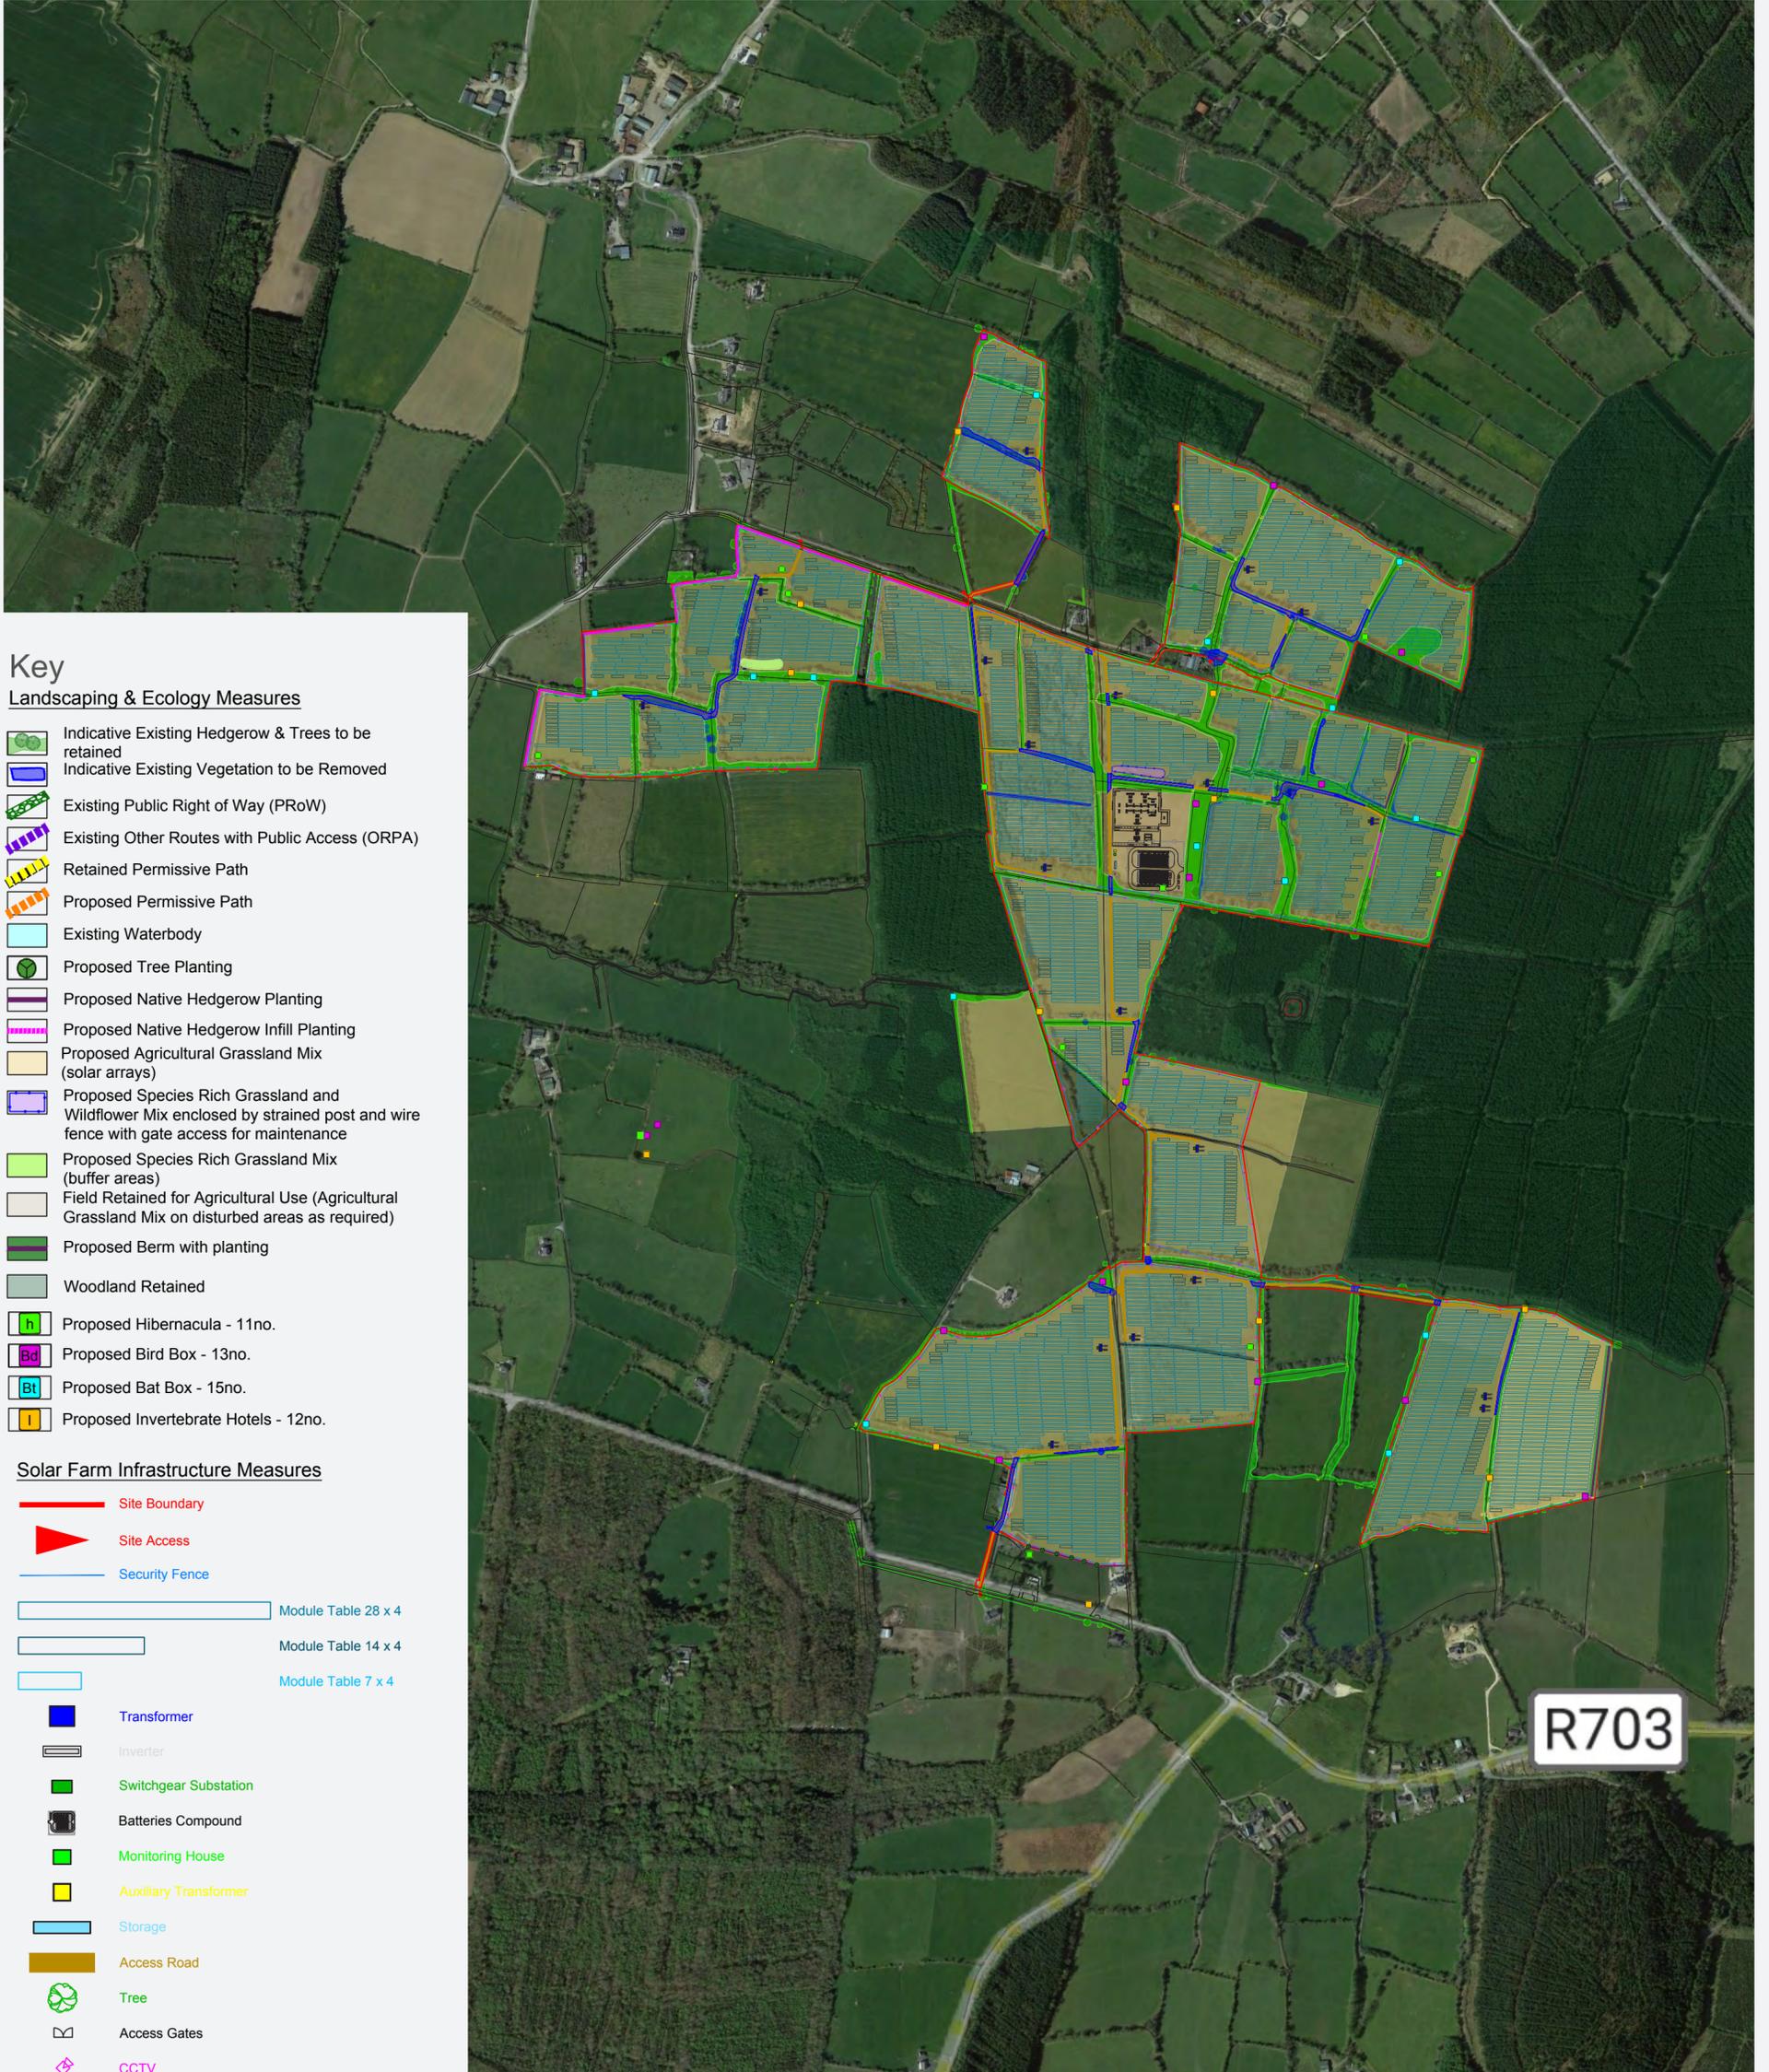

- Key**
Landscaping & Ecology Measures
-  Indicative Existing Hedgerow & Trees to be retained
 -  Indicative Existing Vegetation to be Removed
 -  Existing Public Right of Way (PRoW)
 -  Existing Other Routes with Public Access (ORPA)
 -  Retained Permissive Path
 -  Proposed Permissive Path
 -  Existing Waterbody
 -  Proposed Tree Planting
 -  Proposed Native Hedgerow Planting
 -  Proposed Native Hedgerow Infill Planting
 -  Proposed Agricultural Grassland Mix (solar arrays)
 -  Proposed Species Rich Grassland and Wildflower Mix enclosed by strained post and wire fence with gate access for maintenance
 -  Proposed Species Rich Grassland Mix (buffer areas)
 -  Field Retained for Agricultural Use (Agricultural Grassland Mix on disturbed areas as required)
 -  Proposed Berm with planting
 -  Woodland Retained
 -  Proposed Hibernacula - 11no.
 -  Proposed Bird Box - 13no.
 -  Proposed Bat Box - 15no.
 -  Proposed Invertebrate Hotels - 12no.

- Solar Farm Infrastructure Measures**
-  Site Boundary
 -  Site Access
 -  Security Fence
 -  Module Table 28 x 4
 -  Module Table 14 x 4
 -  Module Table 7 x 4
 -  Transformer
 -  Inverter
 -  Switchgear Substation
 -  Batteries Compound
 -  Monitoring House
 -  Auxiliary Transformer
 -  Storage
 -  Access Road
 -  Tree
 -  Access Gates
 -  CCTV

R703